


PF6000HD AUTOMATIC RAISE ARM BARRIER

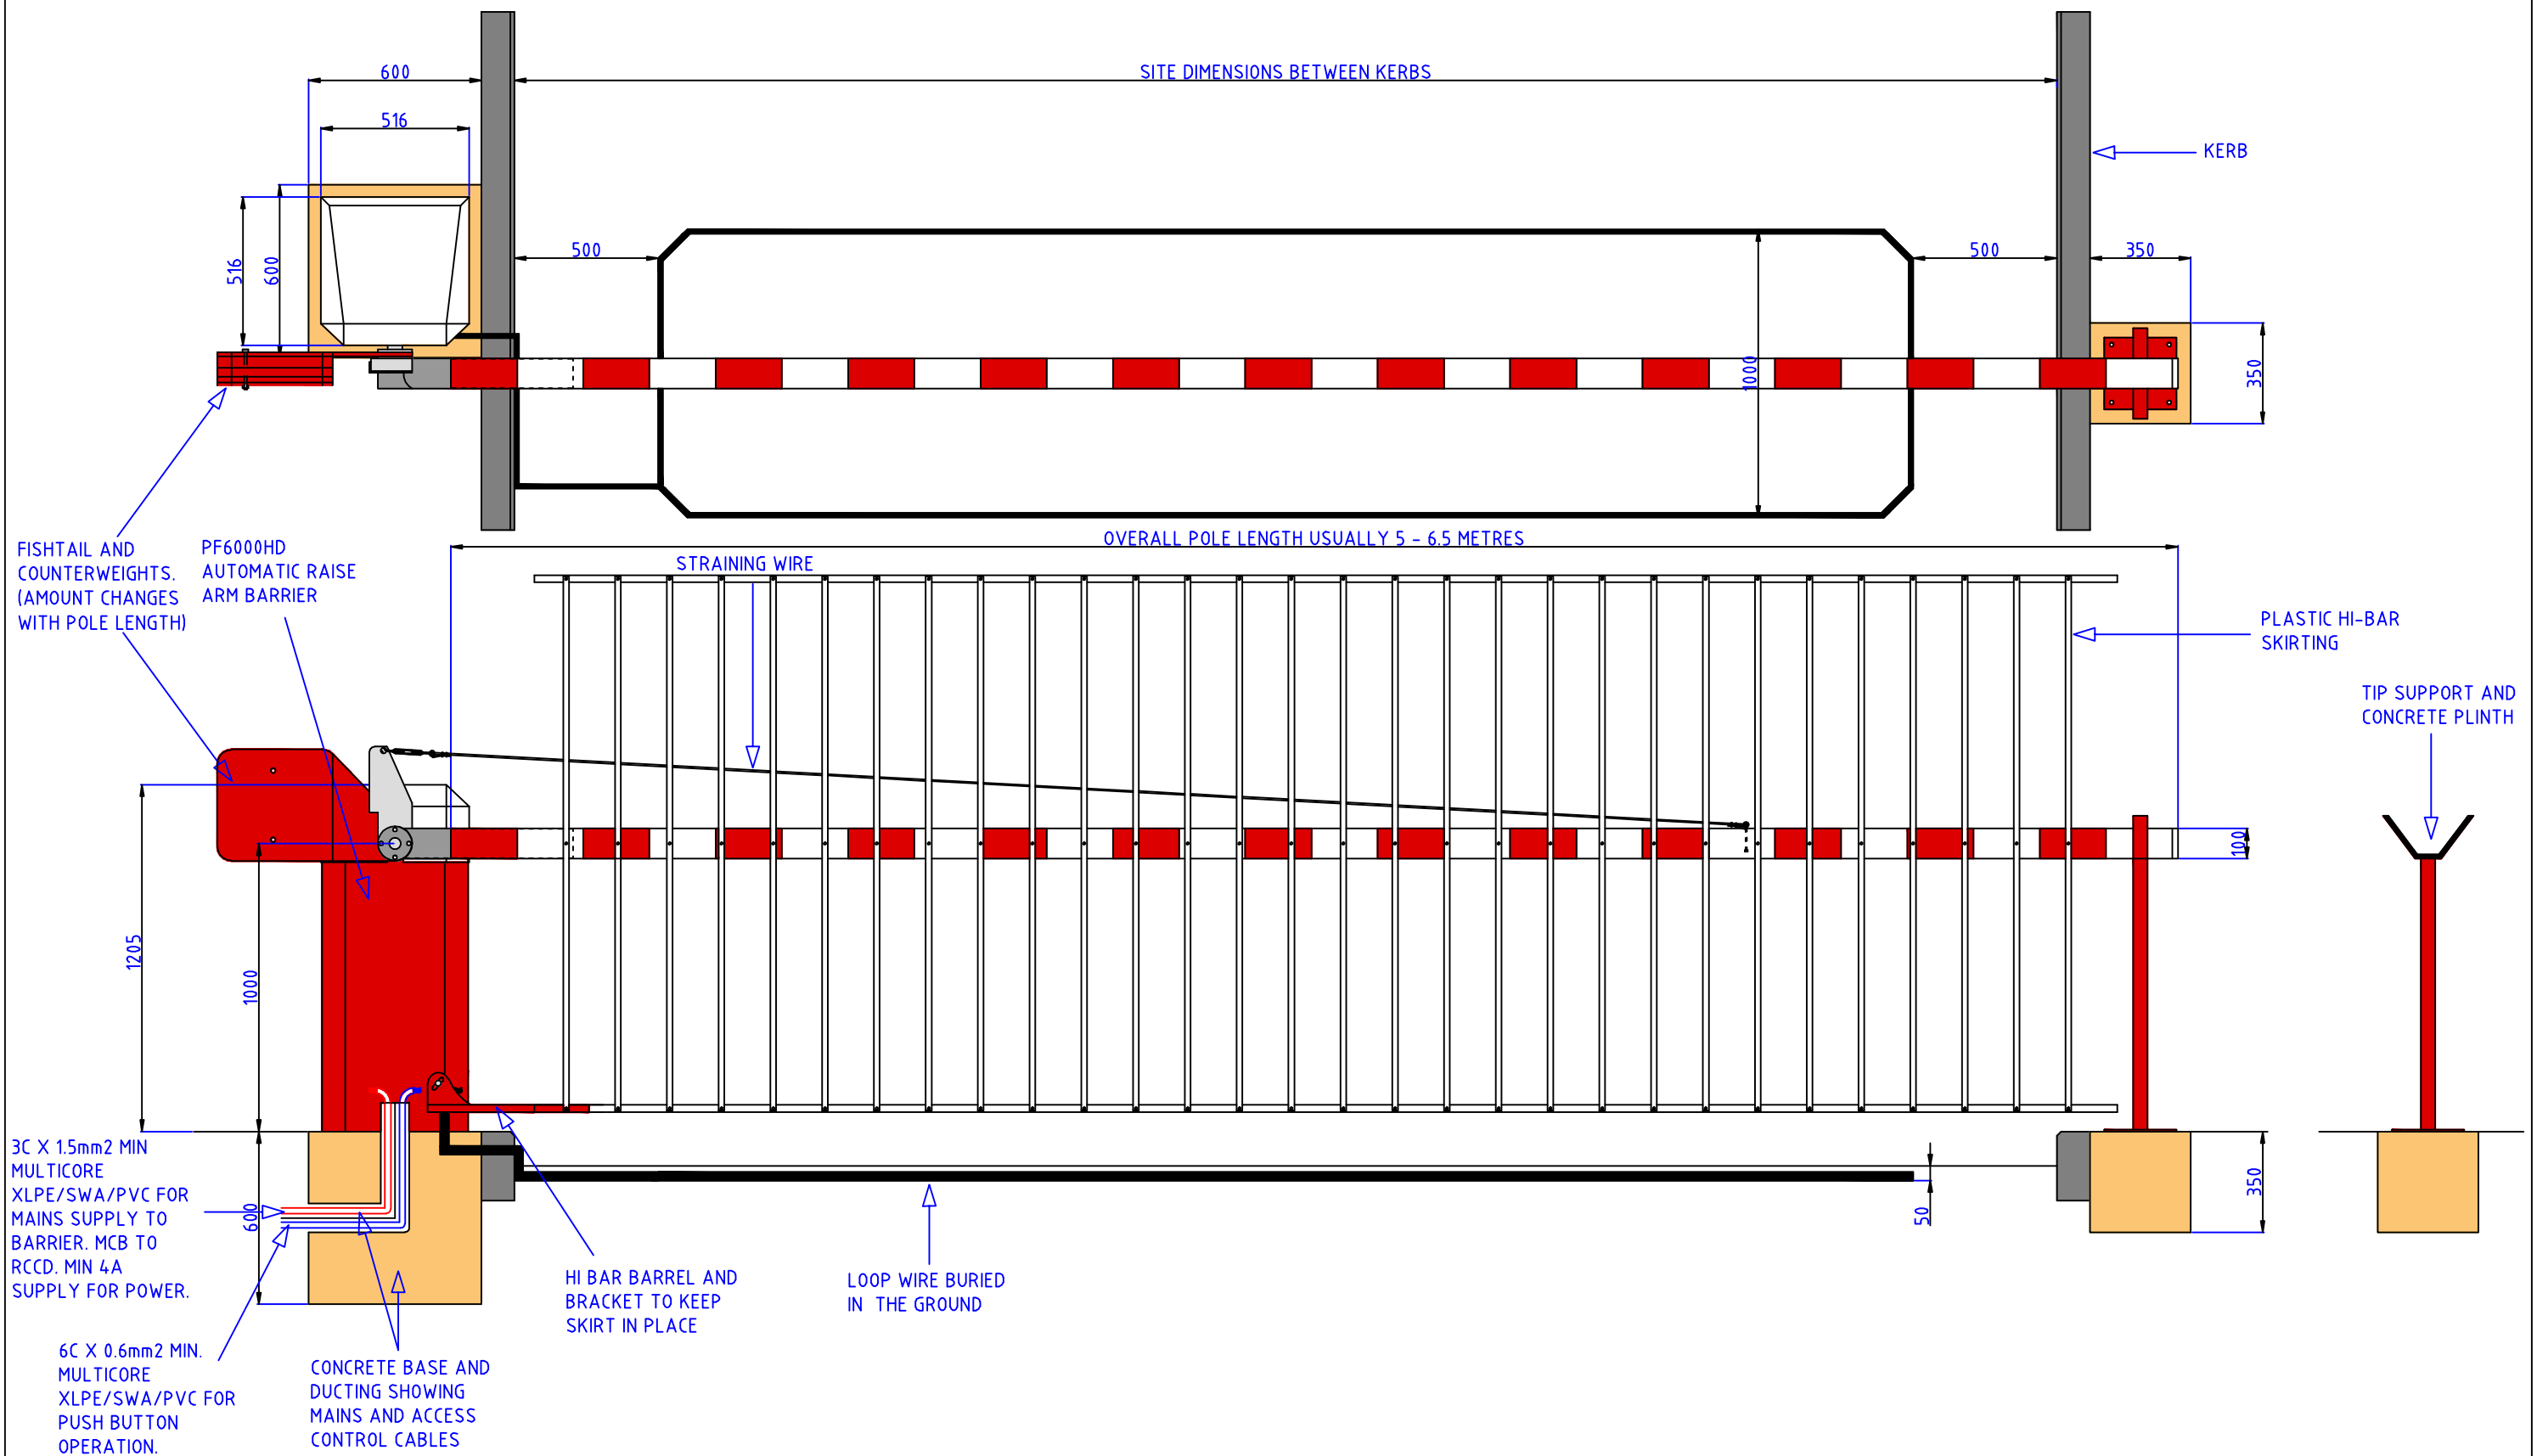

UNIT 1, KINGSBURY LINK,
TRINITY ROAD, TAMWORTH,
STAFFORDSHIRE, B78 2EX
TEL: 08451 771122 FAX: 08451 771133
EMAIL: sales@parkingfacilities.co.uk

DRAWN BY :	STUART RUSSELL	TITLE : PF6000 HEAVY DUTY AUTOMATIC RAISE ARM BARRIER WITH HI BAR			
DATE :	11/02/2009	DRAWING NUMBER :	PF6000-HIBAR	REVISION :	1
SCALE :	SCHEMATIC				