



OPTIONAL HINGE POST FIXING DETAIL

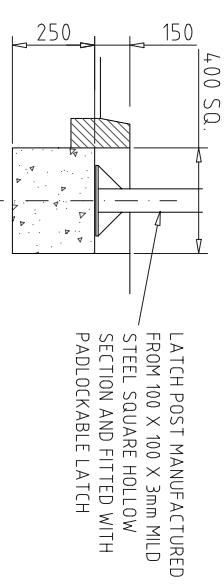

OPTIONAL 'OPEN POSITION' LATCH POST FIXING DETAIL

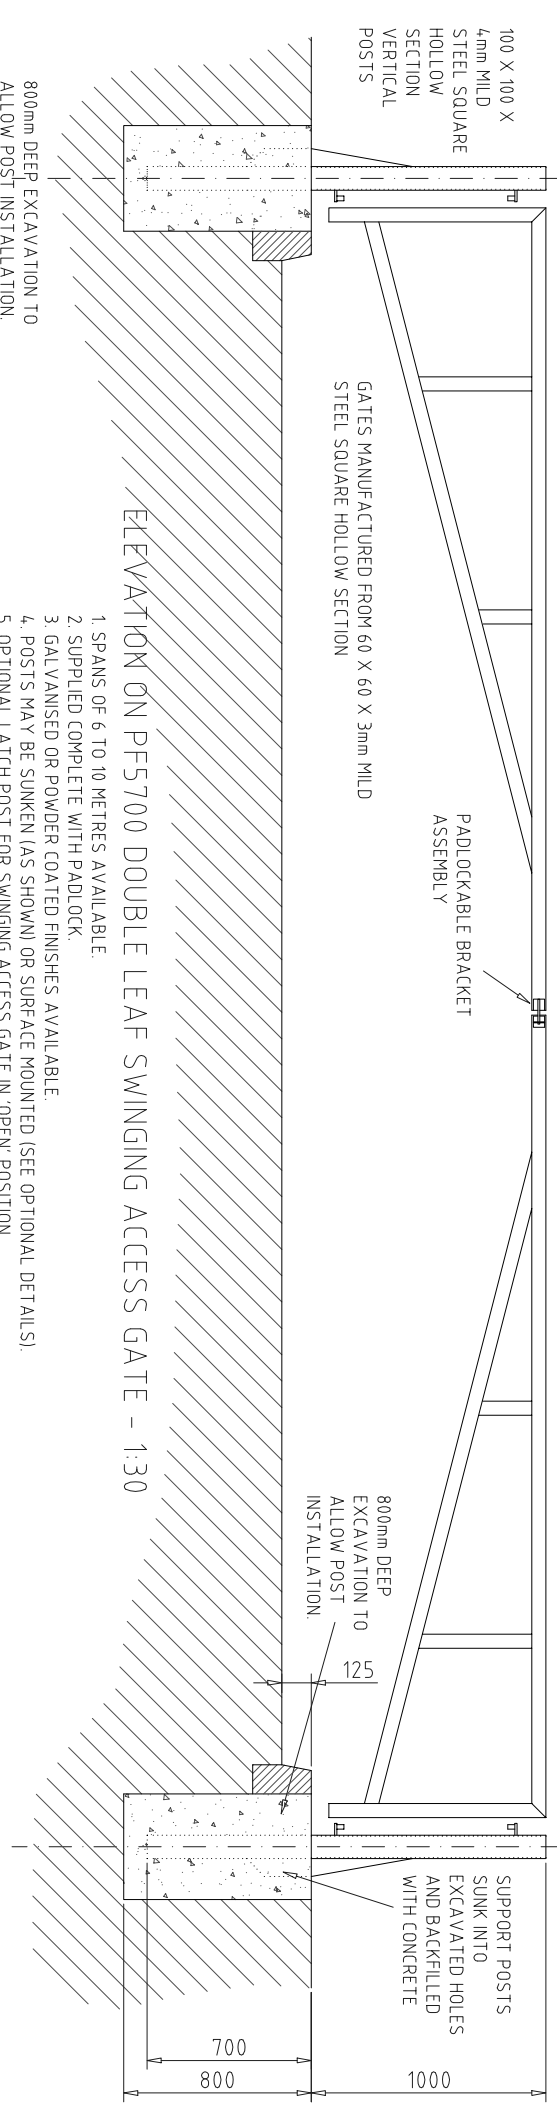

- ELEVATION ON PF5700 DOUBLE LEAF SWINGING ACCESS GATE - 1:30
1. SPANS OF 6 TO 10 METRES AVAILABLE.
  2. SUPPLIED COMPLETE WITH PADLOCK.
  3. GALVANISED OR POWDER COATED FINISHES AVAILABLE.
  4. POSTS MAY BE SUNKEN (AS SHOWN) OR SURFACE MOUNTED (SEE OPTIONAL DETAILS).
  5. OPTIONAL LATCH POST FOR SWINGING ACCESS GATE IN 'OPEN' POSITION.
  6. PARKING FACILITIES CAN PROVIDE CIVIL WORKS IF NECESSARY.



Warwick House, Chantry Industrial Estate,  
Kingsbury Road, Curdworth, Sutton Coldfield, B76 9EE  
Tel: 01675 471122 Fax: 01675 471133  
Email: sales@parkingfacilities.co.uk

DRAWN BY :	G. SEAL
DATE :	16/05/04
SCALE :	1:30

TITLE :	PARKING FACILITIES - DATASHEET PF5700 DOUBLE LEAF SWINGING ACCESS GATE
DRAWING NUMBER :	PF5700-DS3
REVISION :	' - '